
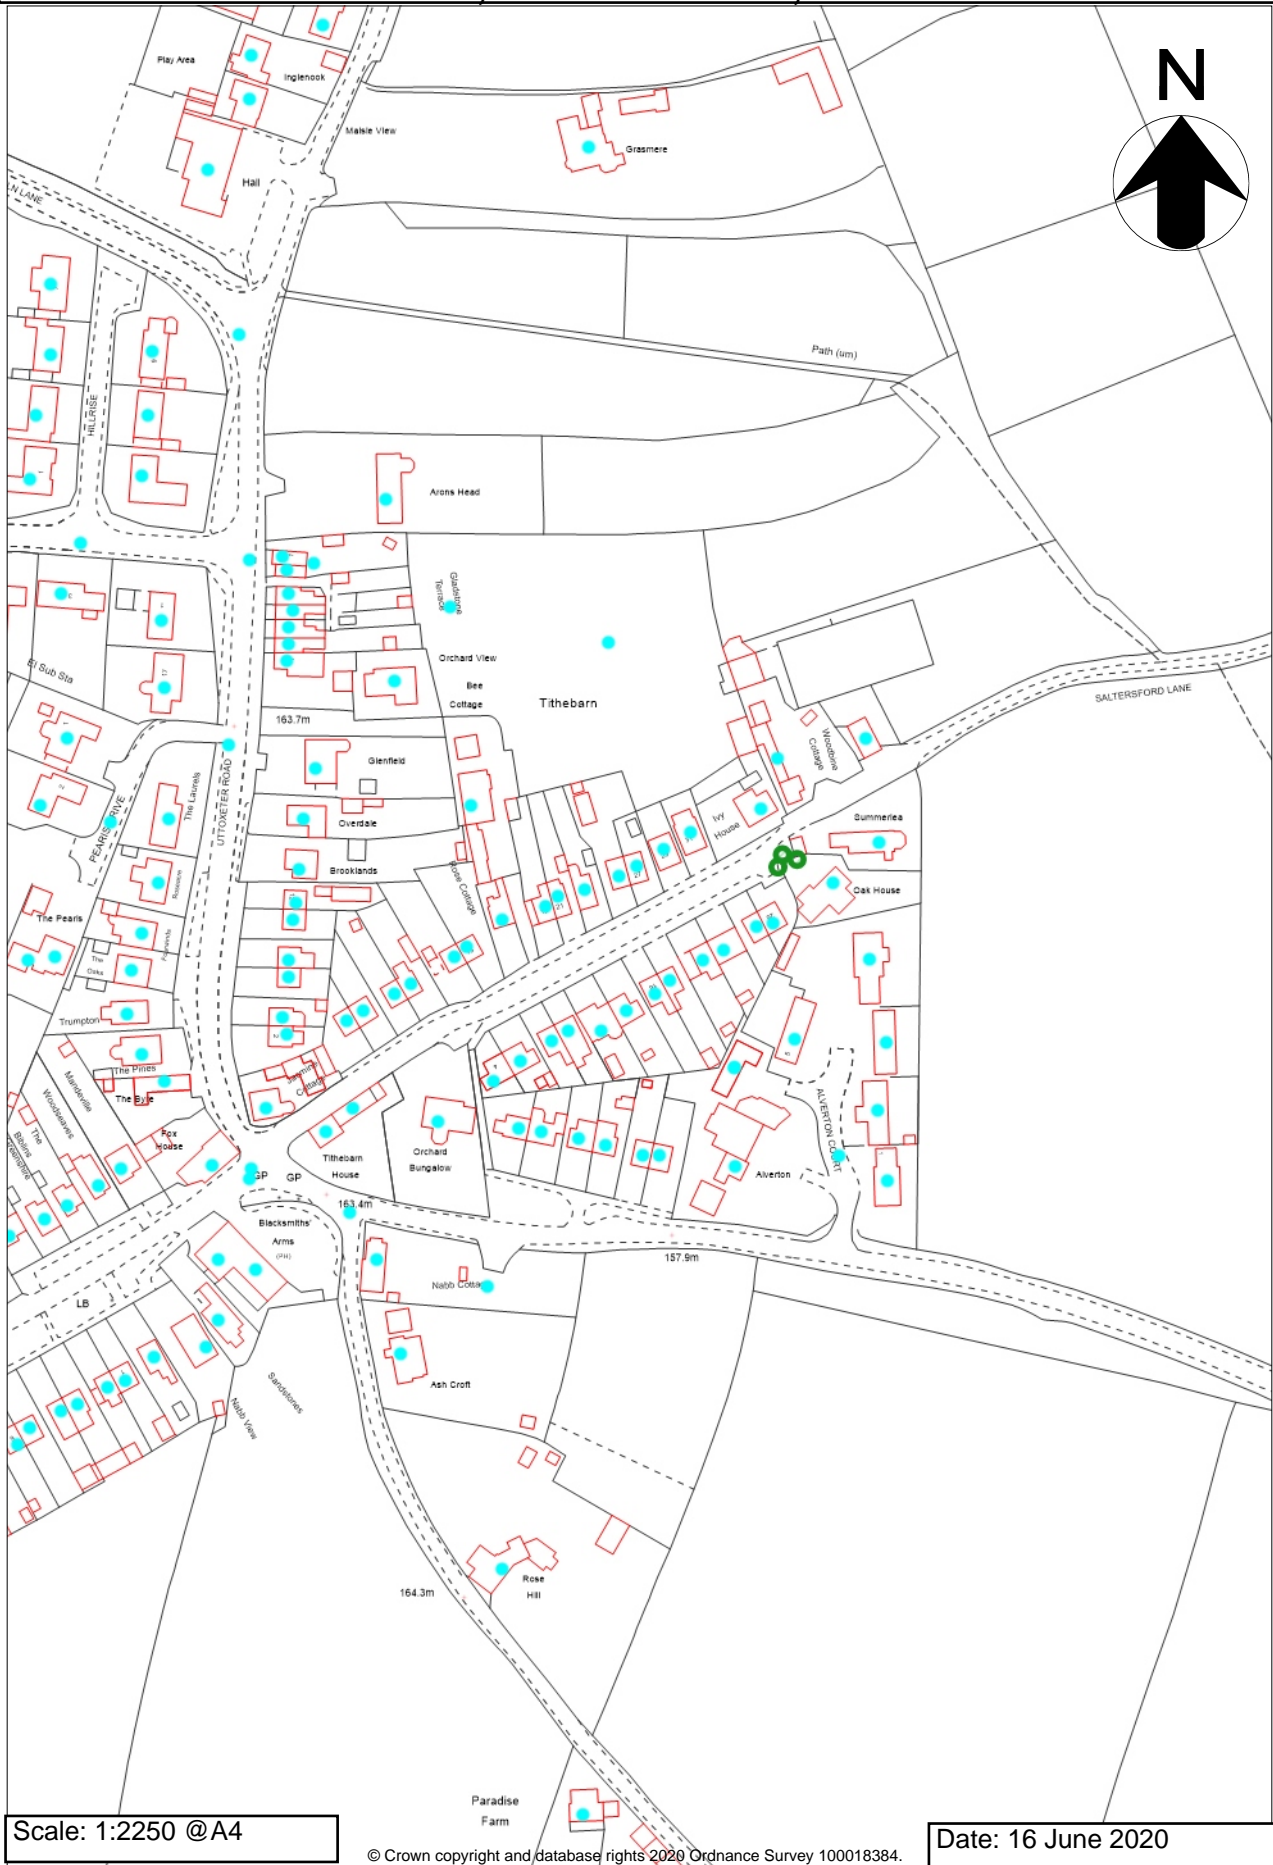


Location Plan for TPO SM.16 Oak House, Saltersford Lane, Alton

APPENDIX A

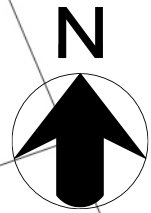

Scale: 1:2250 @A4

© Crown copyright and database rights 2020 Ordnance Survey 100018384.

Date: 16 June 2020