


**High Peak Borough Council Tree Preservation (Bowden Hall, Bowden Lane, Chapel en le Frith) Order 2021 No 300 MODIFIED**

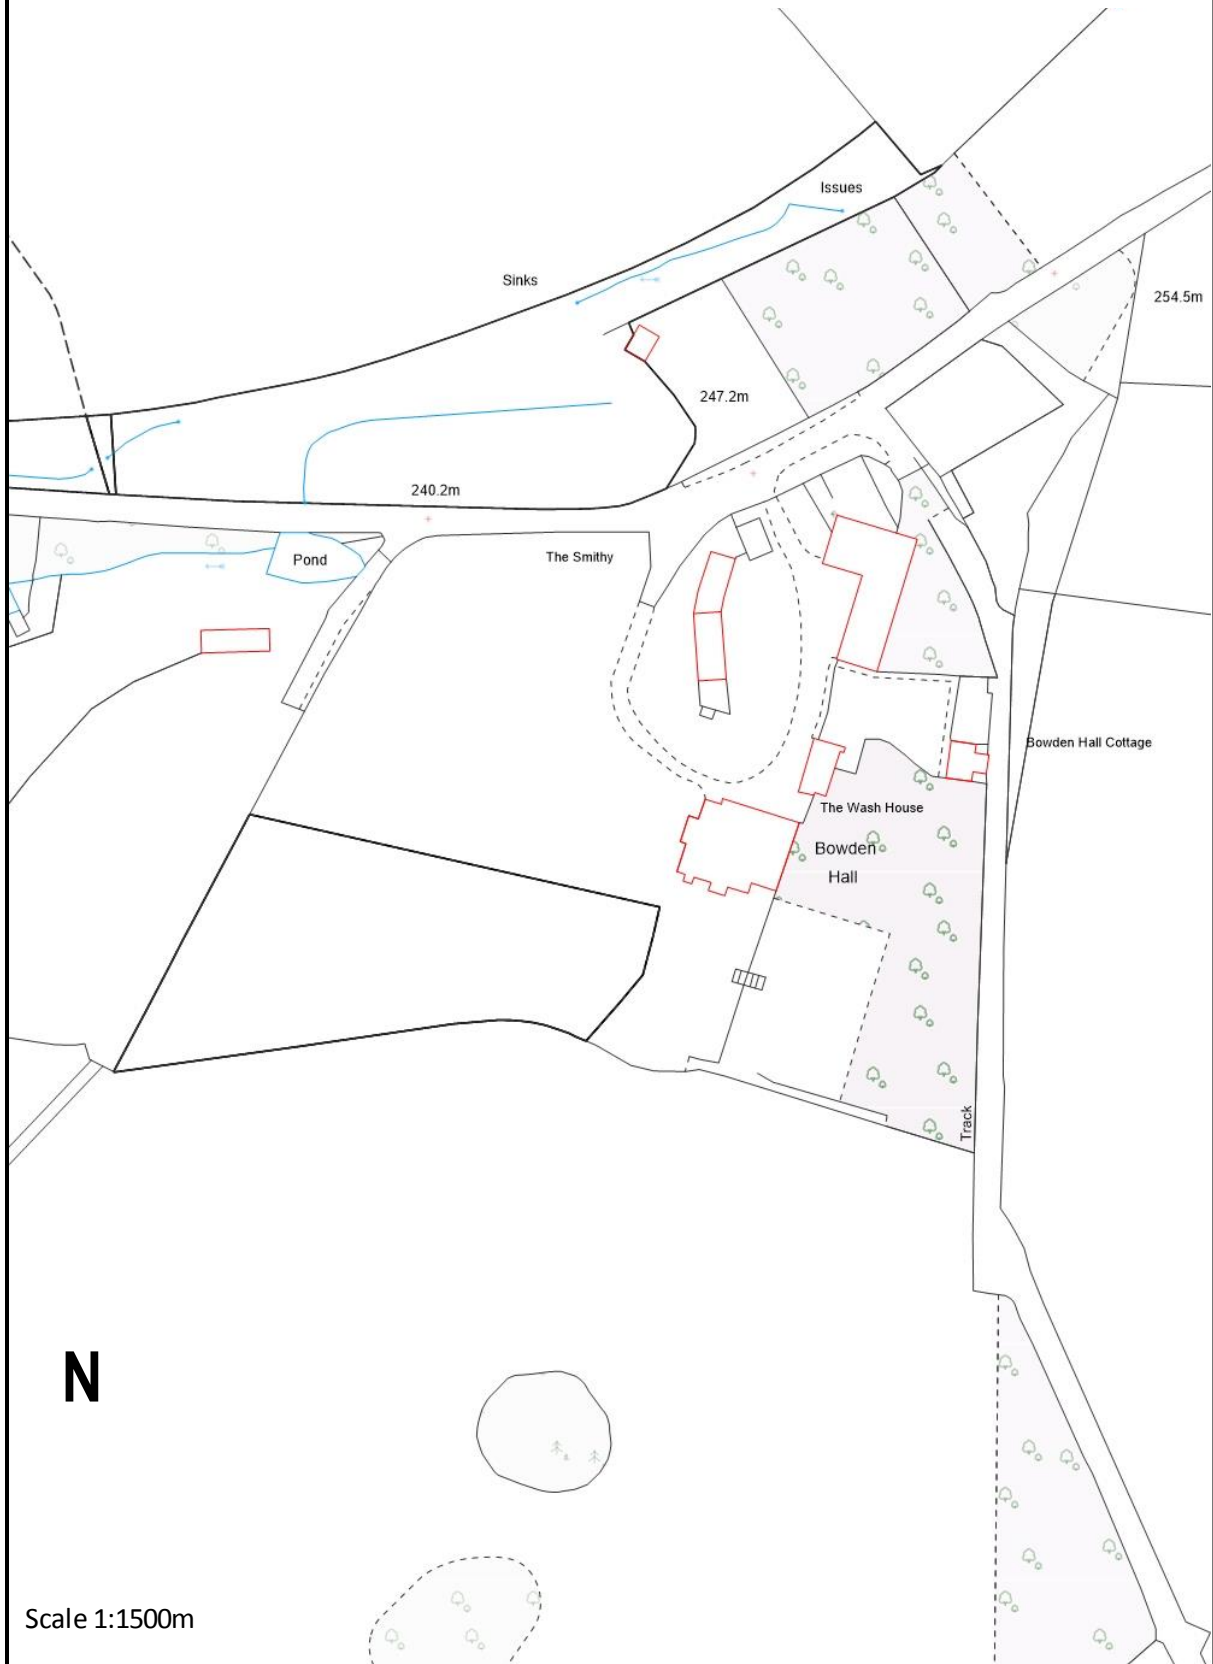

**N**

Scale 1:1500m

