


TPO/2022/0018 Lance House, Clay Lake, Endon **APPENDIX A**
Location Plan highlighting Application Tree T15

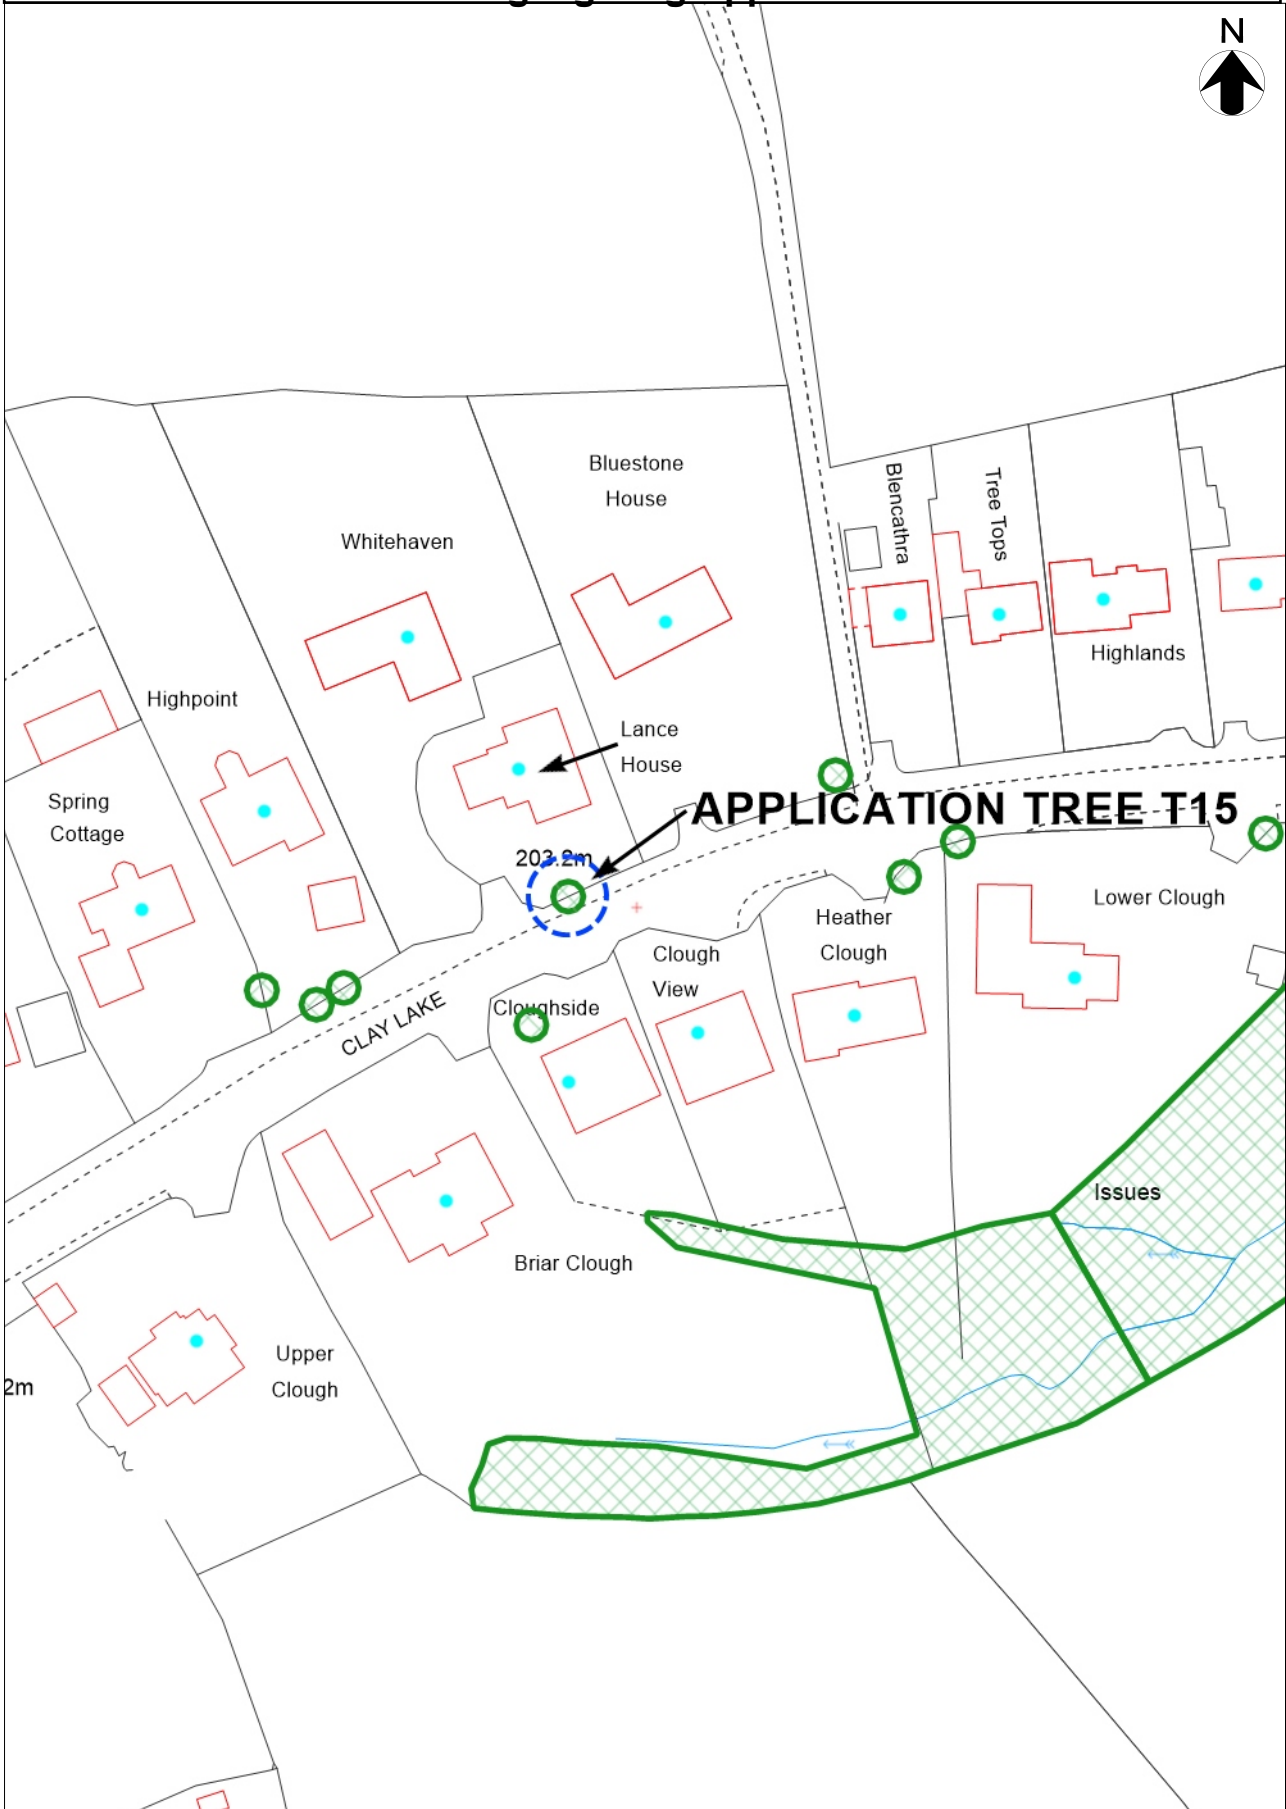

Scale: 1:1000 @A4

© Crown copyright and database rights 2022 Ordnance Survey 100018384.

Date: 02 December 2022