


H.M. LAND REGISTRY		TITLE NUMBER	
		DY 283778	
ORDNANCE SURVEY PLAN REFERENCE	SK 0085	SECTION E	Scale 1/1250 Enlarged from 1/2500
COUNTY DERBYSHIRE	DISTRICT HIGH PEAK	© Crown copyright 1989	

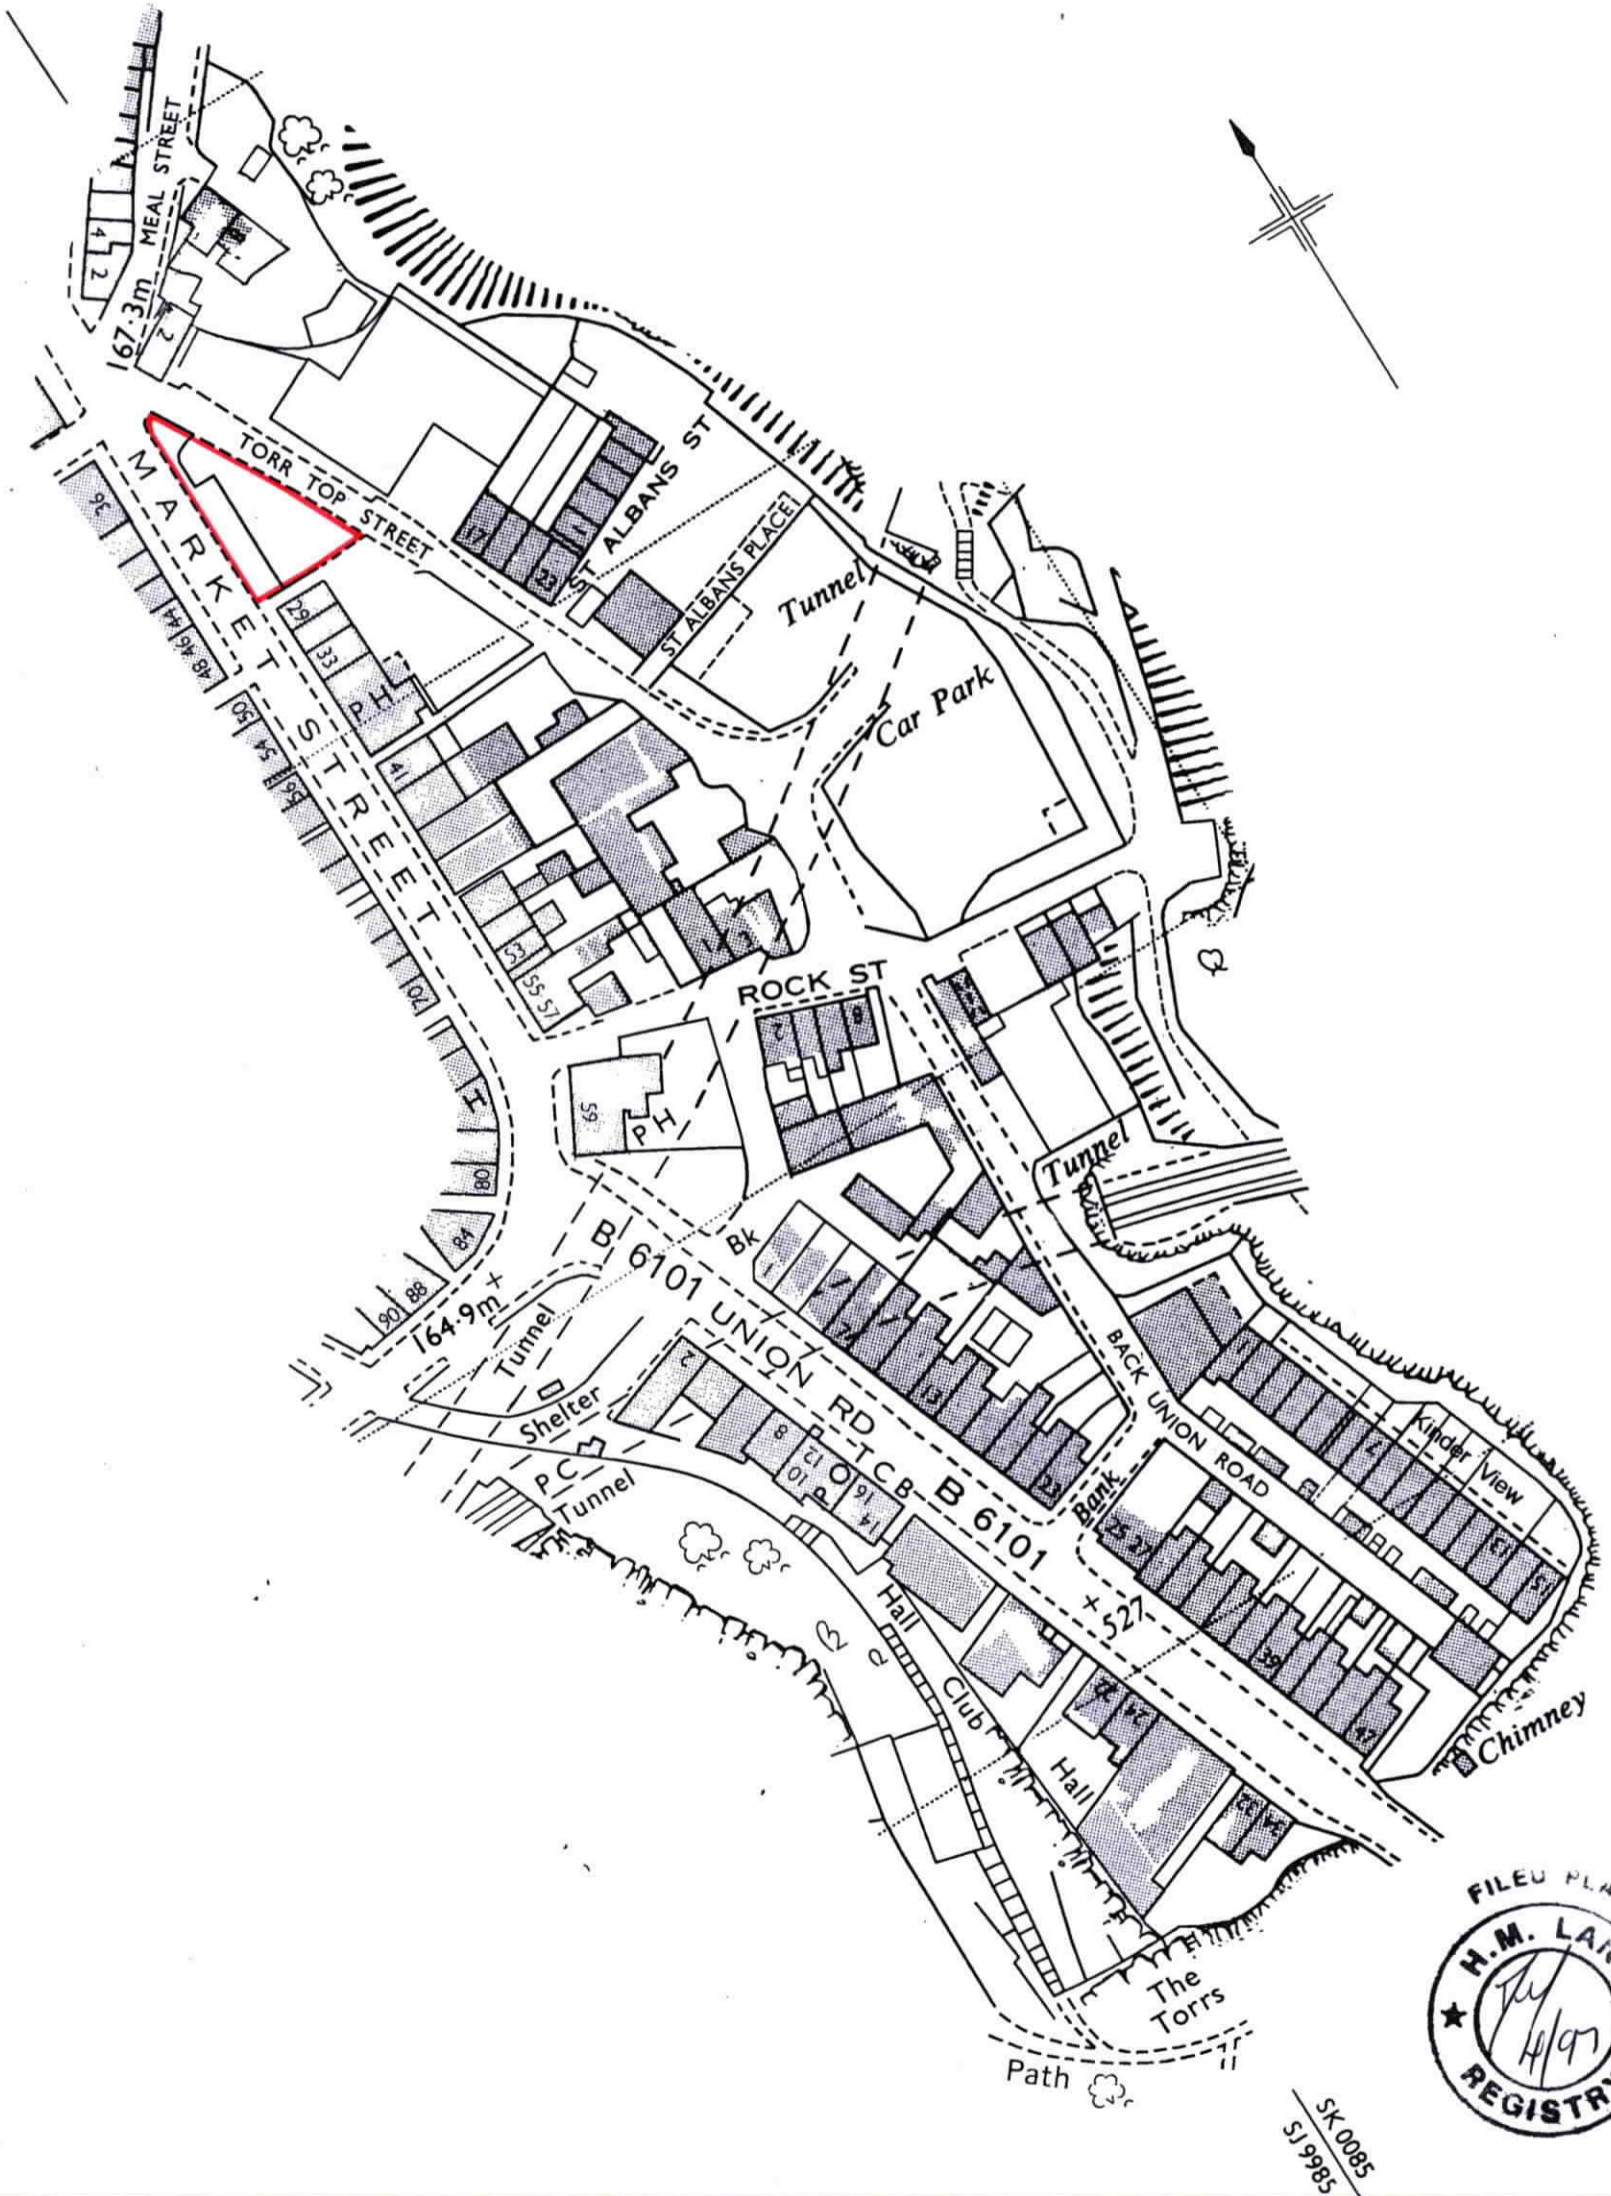

This is a print of the view of the title plan obtained from Land Registry showing the state of the title plan on 02 May 2016 at 19:10:57. This title plan shows the general position, not the exact line, of the boundaries. It may be subject to distortions in scale. Measurements scaled from this plan may not match measurements between the same points on the ground.

This title is dealt with by Land Registry, Nottingham Office.

©Crown Copyright. Produced by Land Registry. Reproduction in whole or in part is prohibited without the prior written permission of Ordnance Survey. Licence Number 100026316.